




North West Elevation

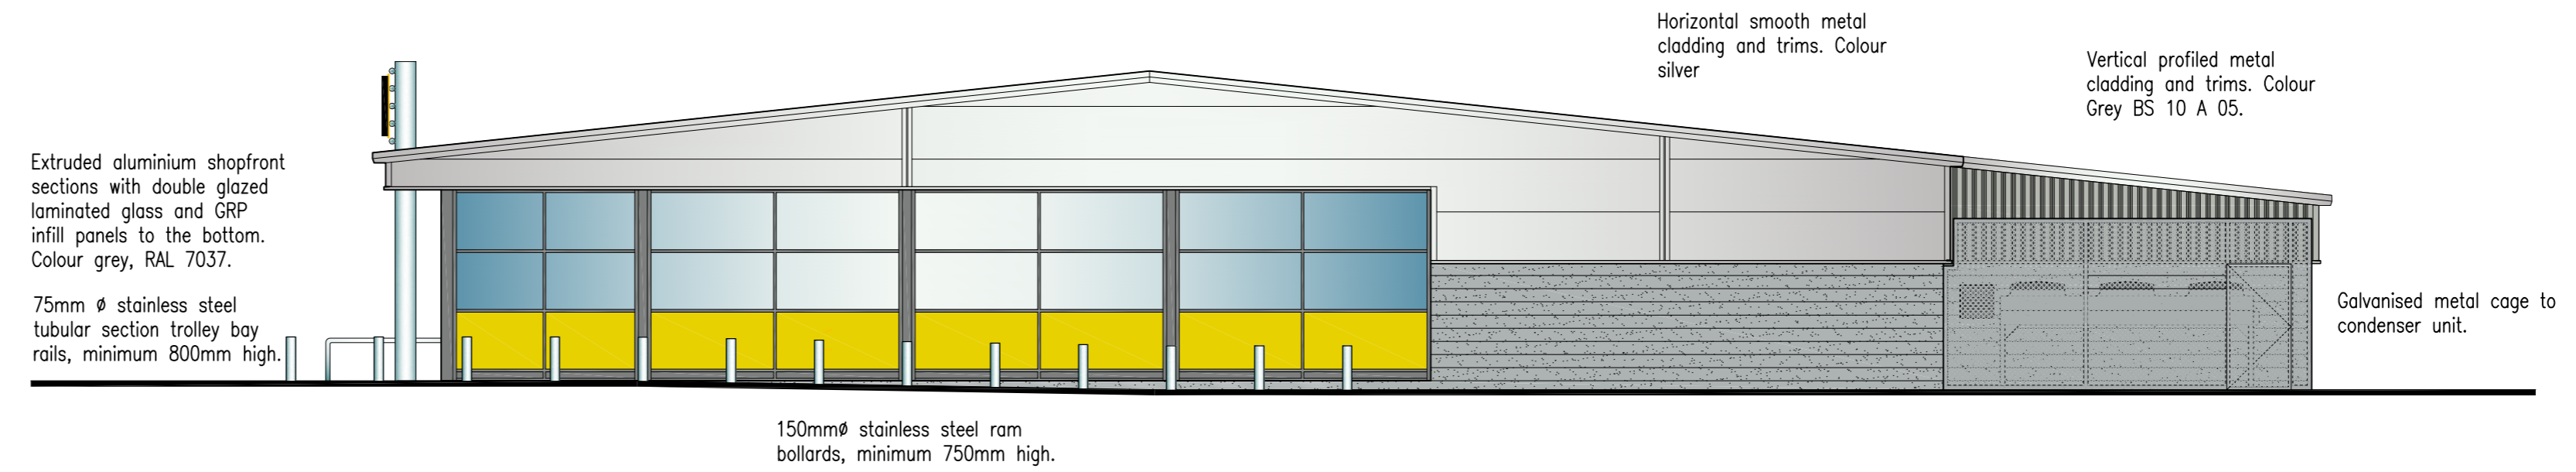

South West Elevation

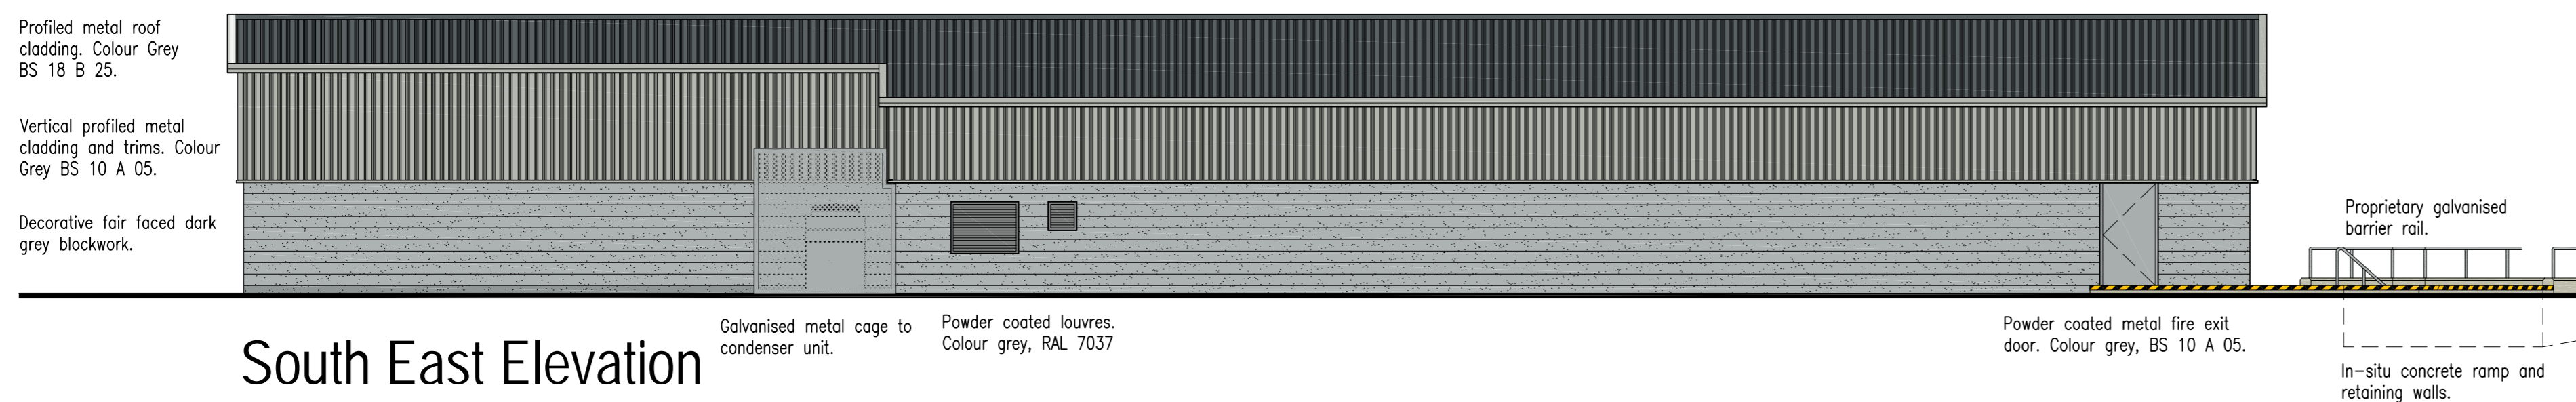

South East Elevation

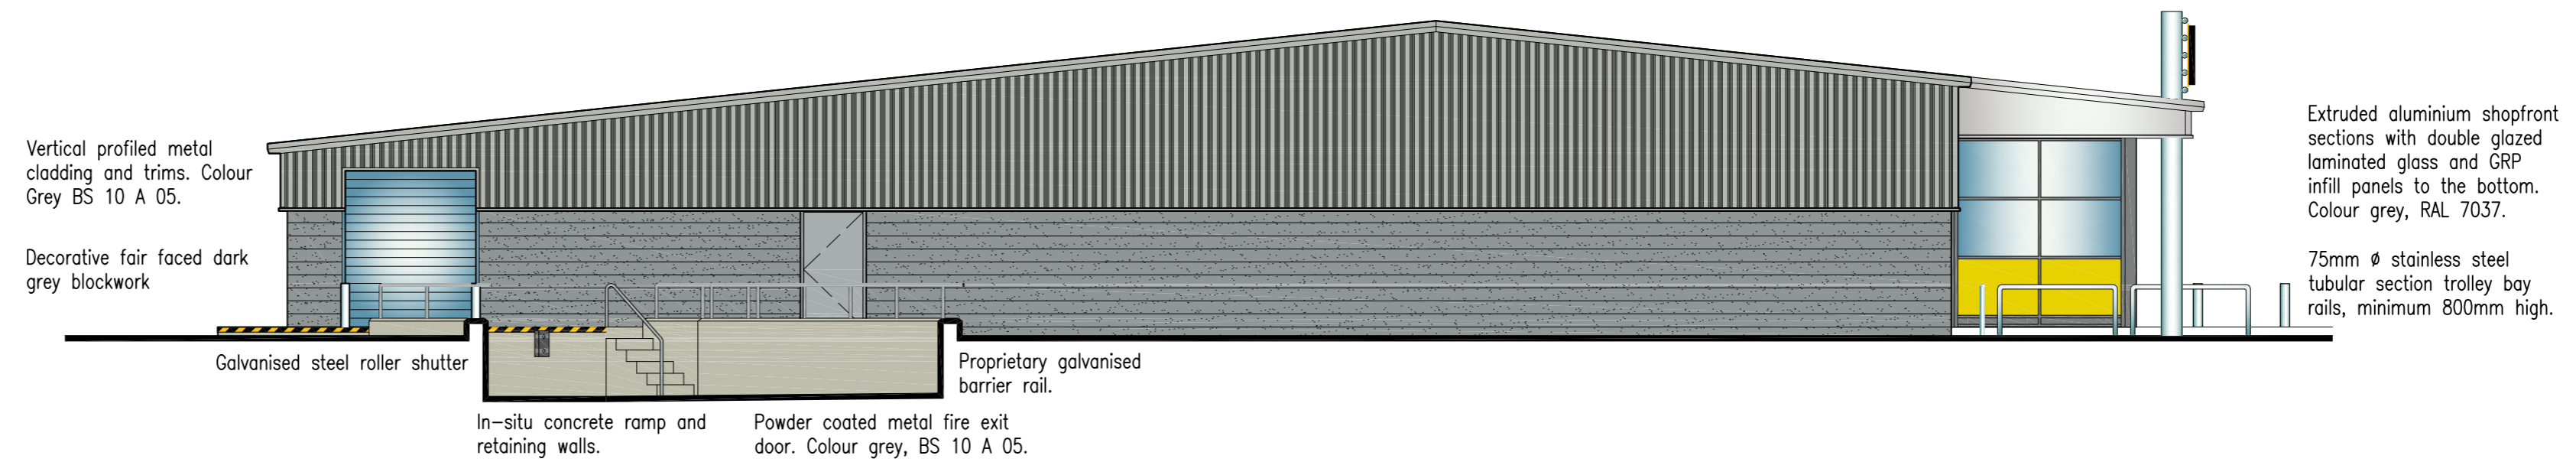

North East Elevation

**NETTO**

Planning

REV.	DATE	AMENDMENT
E	21.09.07	Roof eaves to rear reduced in height.
D	05.07.07	Cladding to South West, South East and North East Elevations amended
C	13.06.07	Building handed, loading dock amended
B	25.05.07	Shopfront and canopy reduced. Trolley bay rails added.
A	23.05.07	Shopfronts amended, condenser and cage added.



Design & Management Ltd

1 Airport West Lancaster Way Leeds LS19 7ZA

Tel: 0113 202 9444 Fax: 0113 202 9333 E-mail: mail@wpldm.co.uk

PROJECT TITLE  
**New Retail Store Development**  
 Station Road  
 Stainforth  
 for  
 Netto Foodstores Ltd

DRAWING TITLE  
**Proposed Elevations**

PROJECT No:	DRAWING No:	REVISION:
6060	101	E
SCALE:	DATE:	DRAWN BY:
1:100	29.03.07	ISB