




North West Elevation

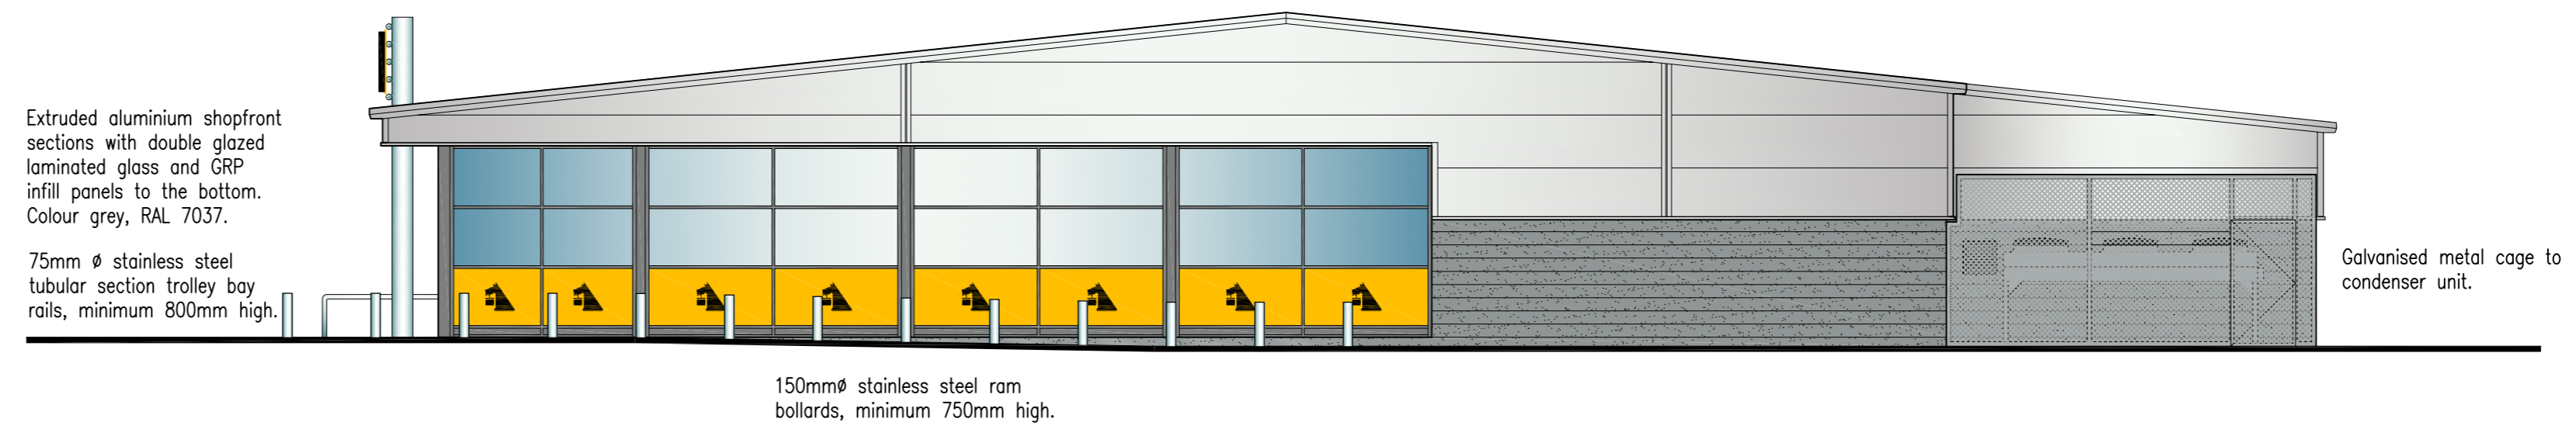

South West Elevation

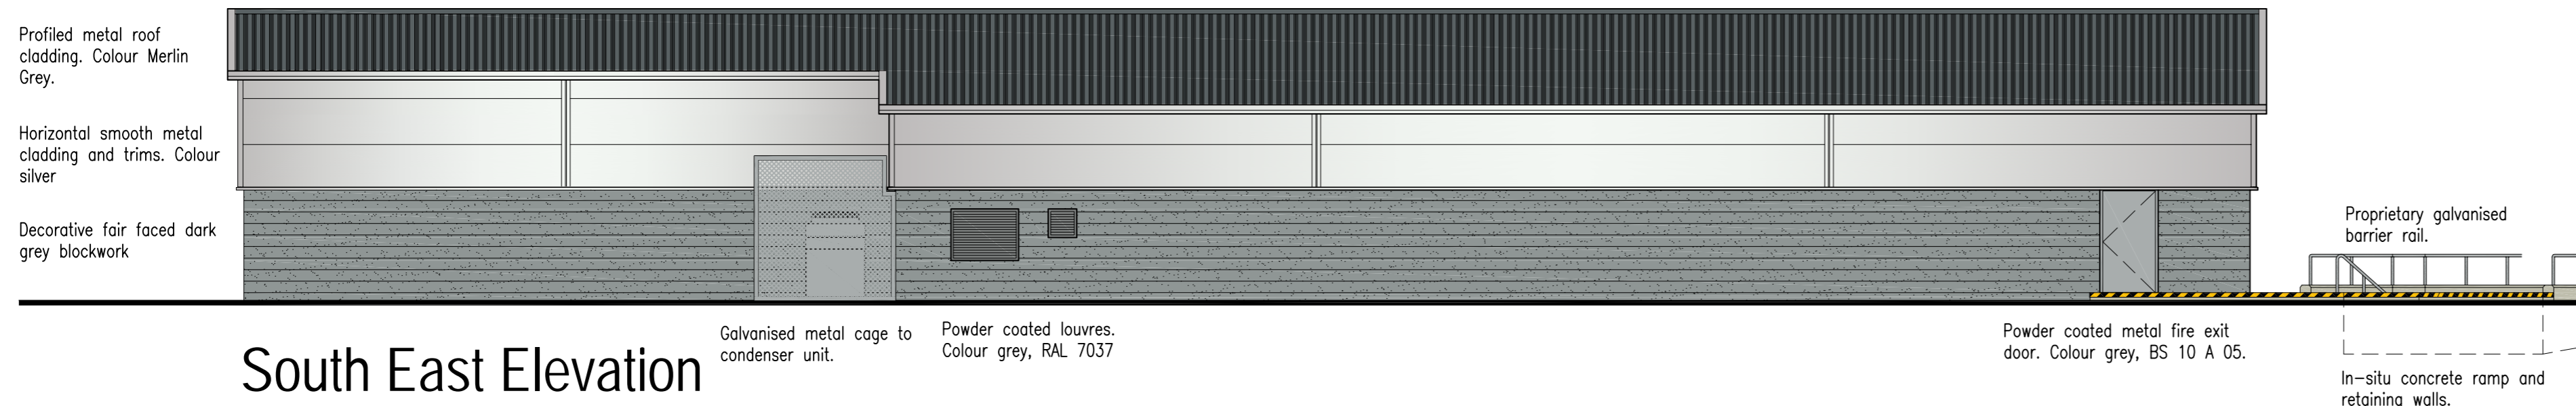

South East Elevation

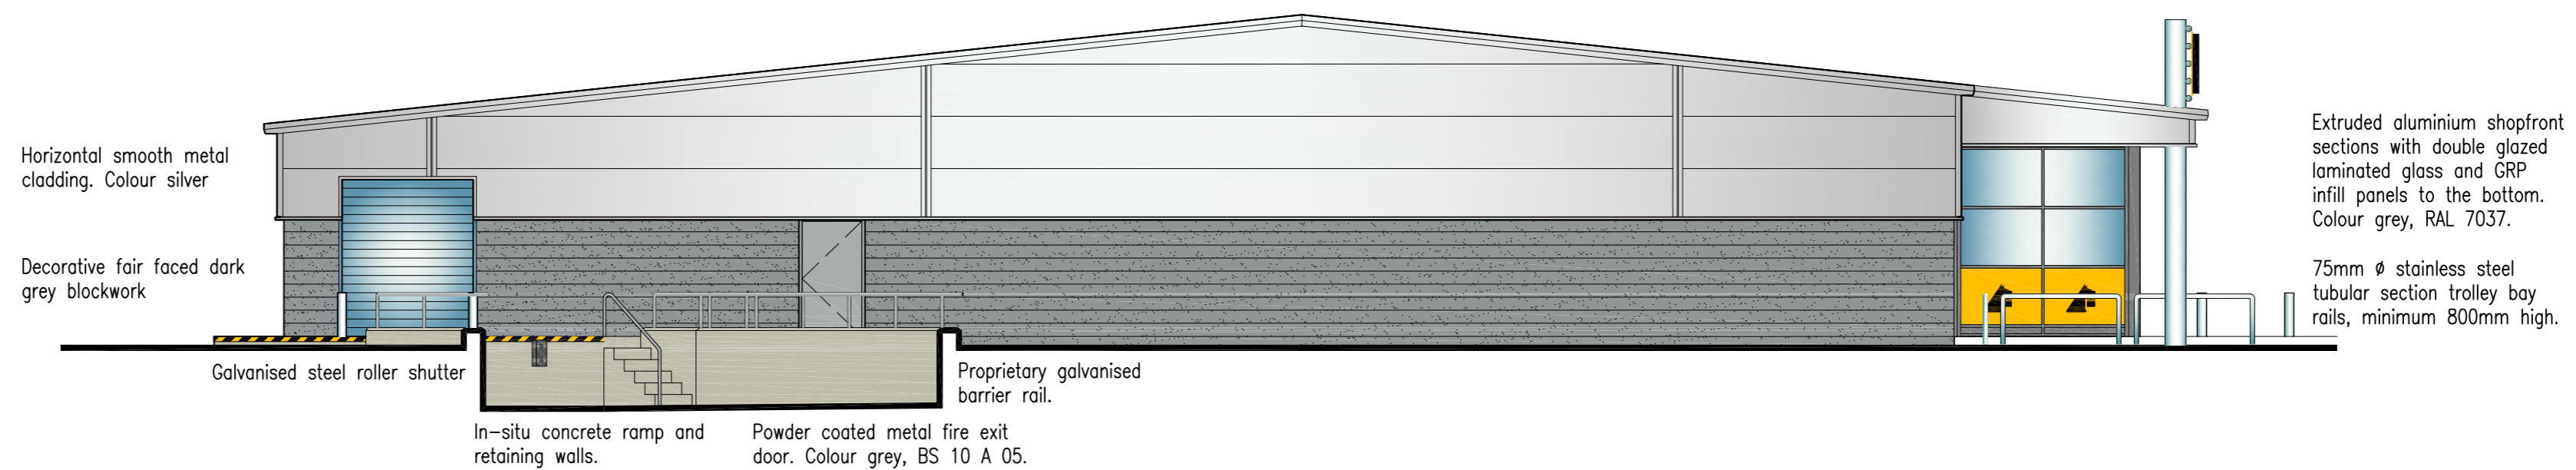

North East Elevation

Planning

C	13.06.07	Building handed, loading dock amended
B	25.05.07	Shopfront and canopy reduced. Trolley bay rails added.
A	23.05.07	Shopfronts amended, condenser and cage added.
REV.	DATE	AMENDMENT



Design & Management Ltd
 1 Airport West Lancaster Way Leeds LS19 7ZA
 Tel: 0113 202 9444 Fax: 0113 202 9333 E-mail: mail@wpldm.co.uk

PROJECT TITLE
New Retail Store Development
 Station Road
 Stainforth
 for
 Netto Foodstores Ltd

DRAWING TITLE
Proposed Elevations

PROJECT No:	DRAWING No:	REVISION:
6060	101	C
SCALE:	DATE:	DRAWN BY:
1:100	29.03.07	ISB